


# Blackwater Car Parks location Plan

© Crown copyright. All rights reserved  
Licence No. 2003

**Car Parks**

- 1. Station Approach  
125 Spaces**
- 2. Community Centre  
22 Spaces**

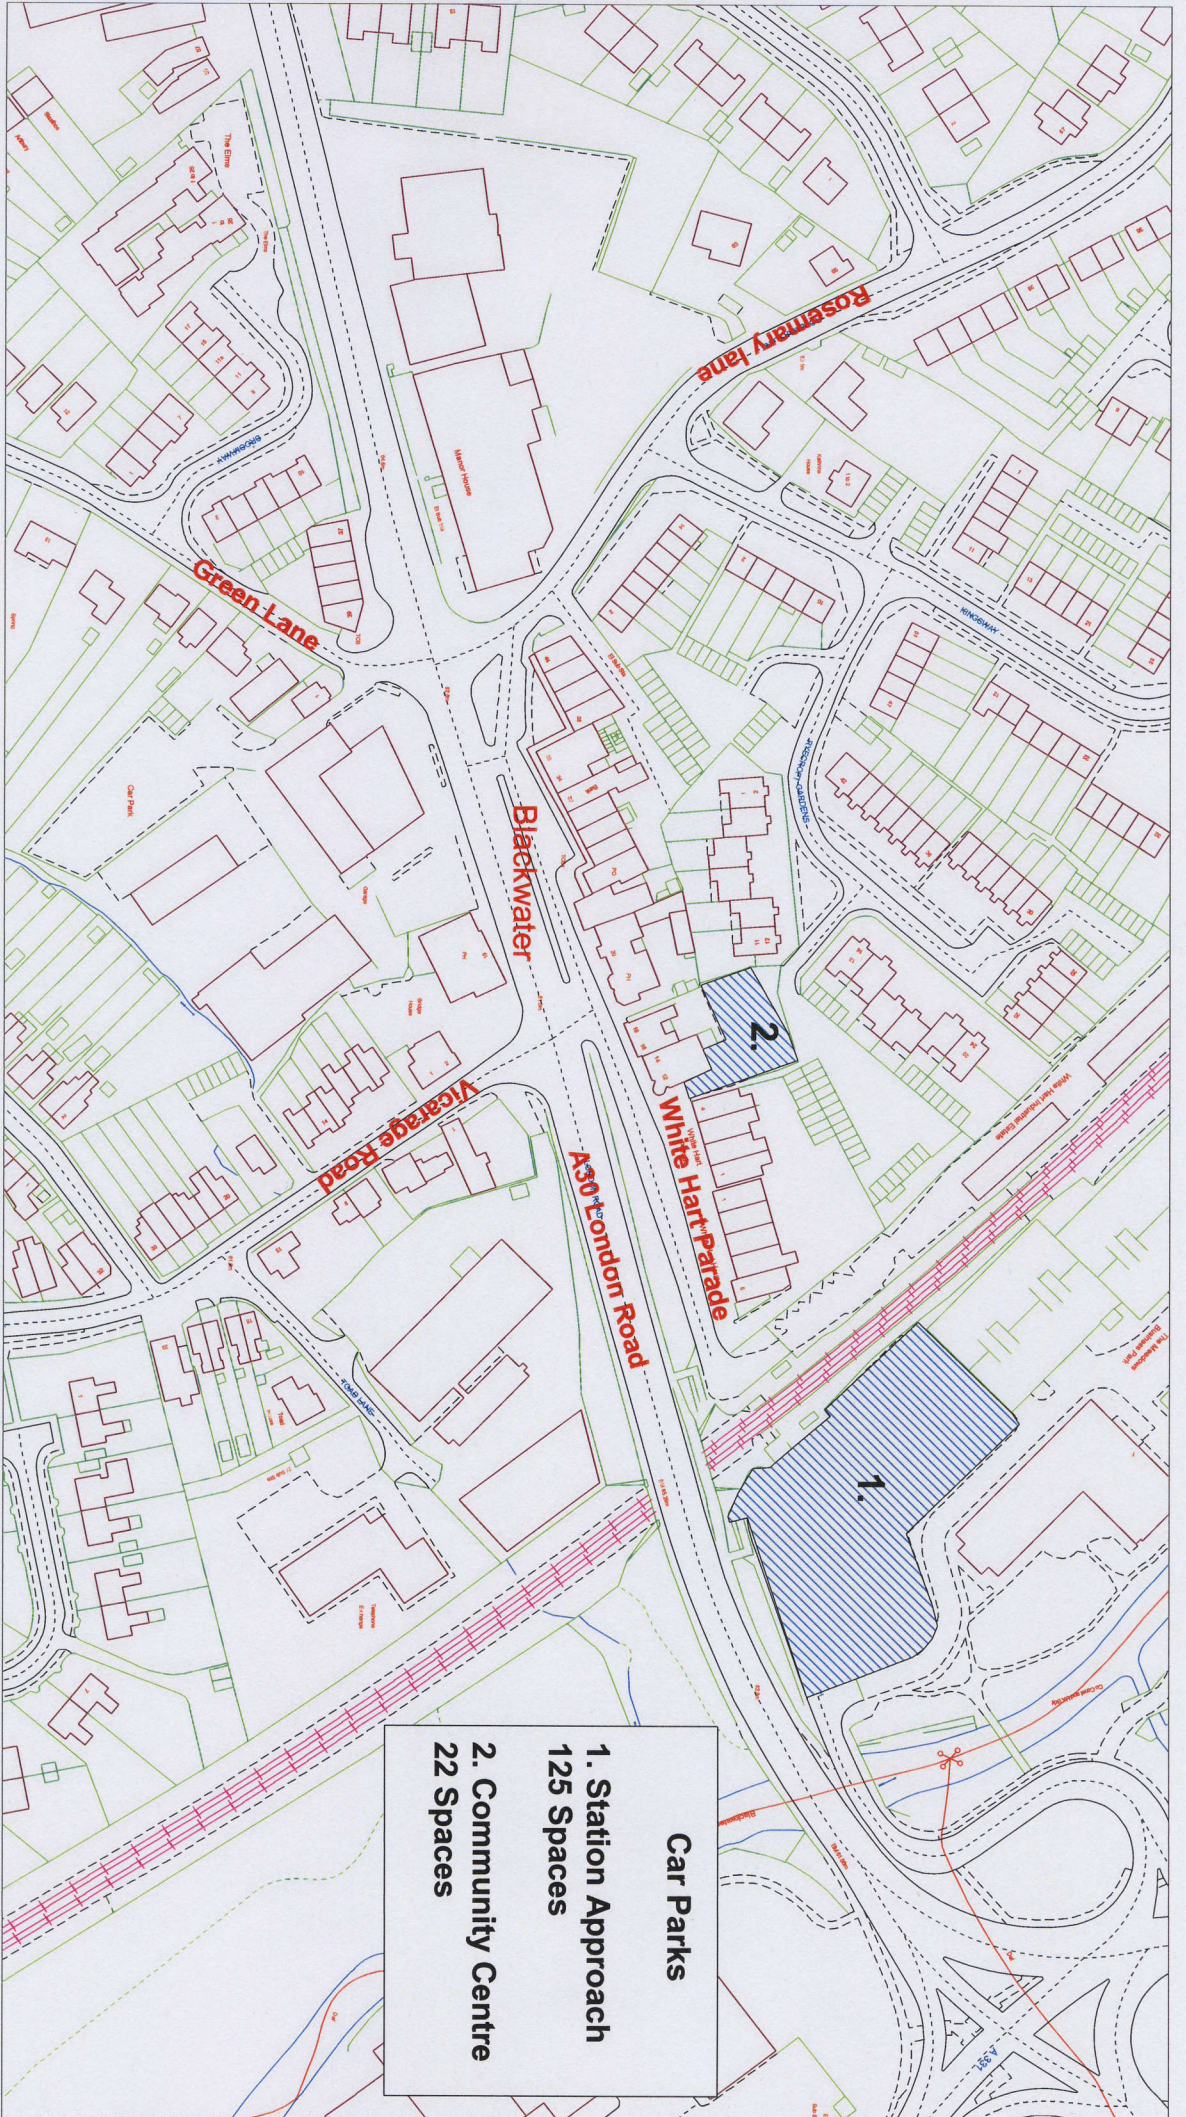

SCALE 1 : 2000

DATE 02/05/2006

DRAWING No. Blackwater/001/06

DRAWN BY GMH