




# Hampshire County Council

## DIVERSION PLAN

### Church Road, Fleet

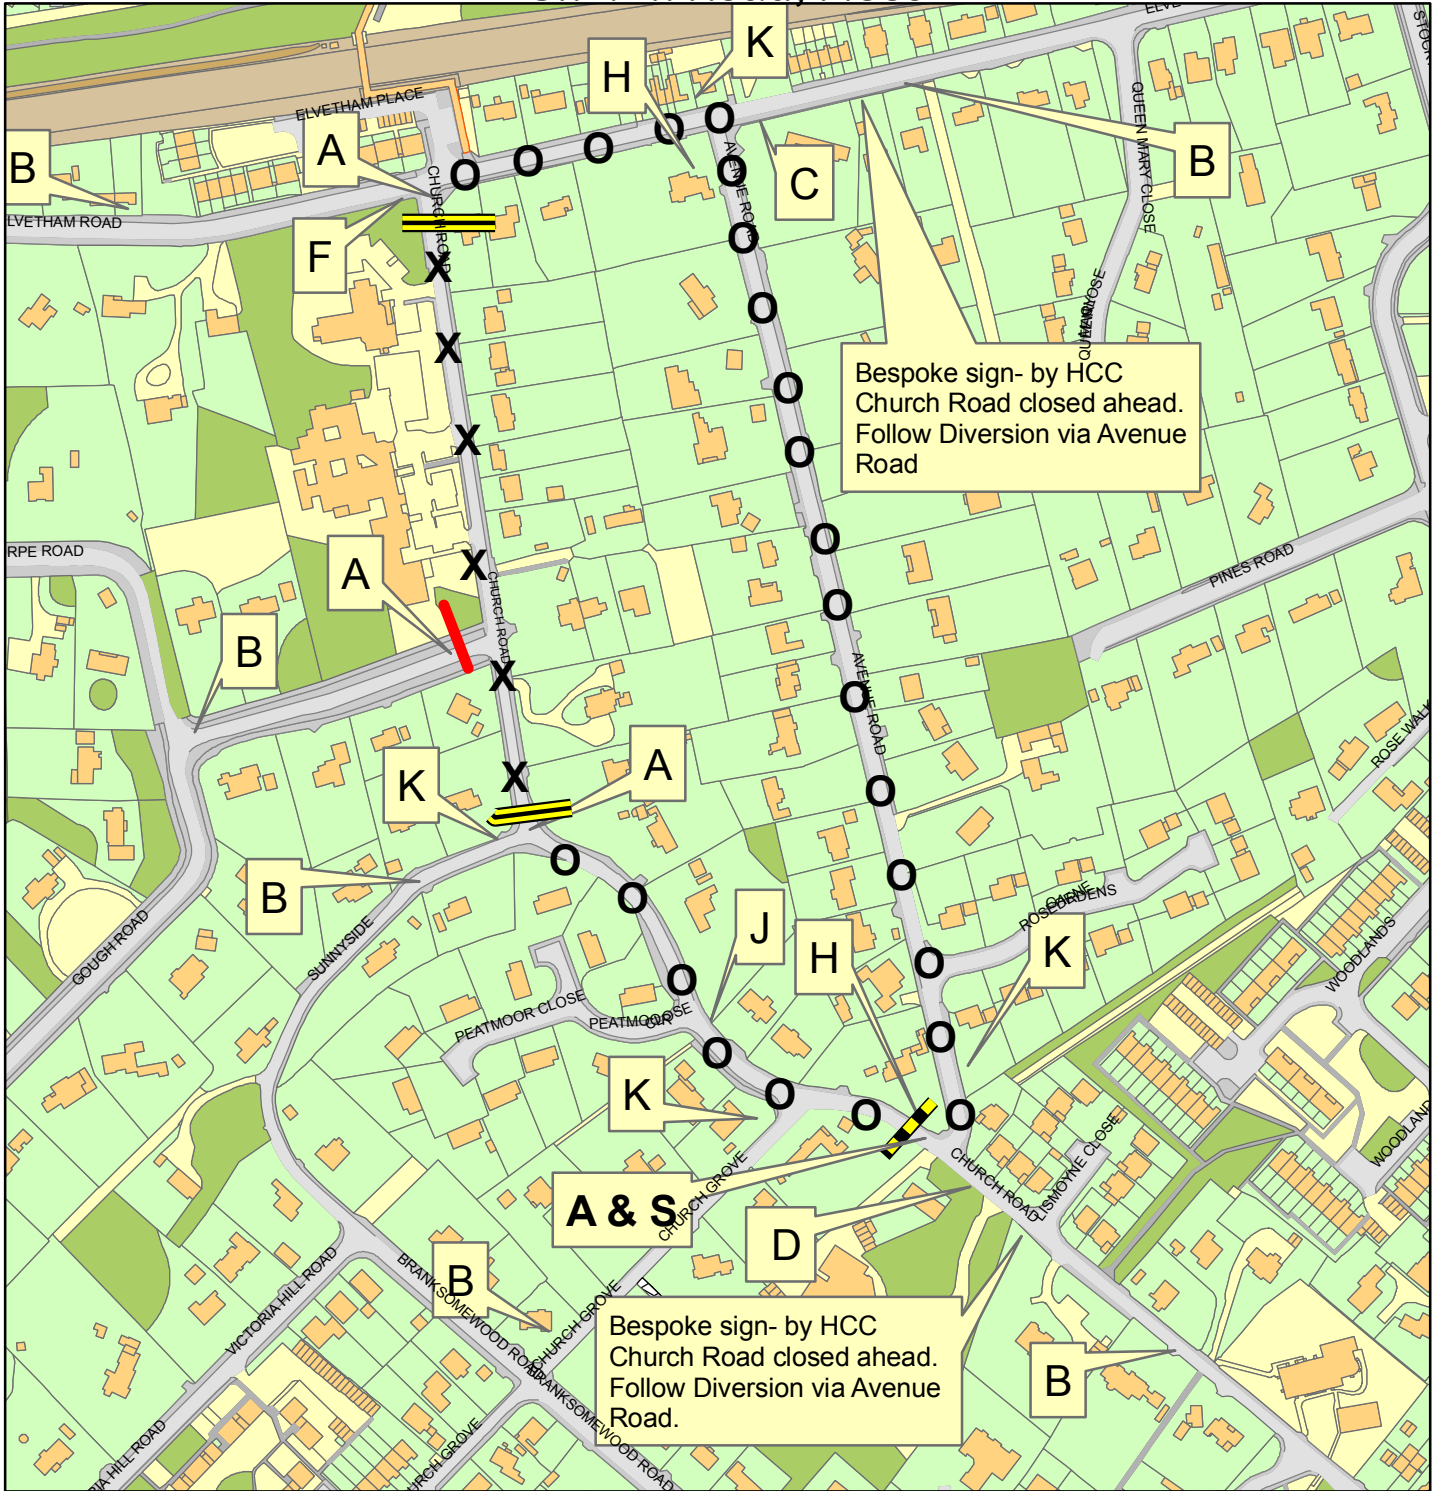

**chicane barrier**



**full barrier**



**full barrier w/ gateman**

**Scale: 1:1500**