


Proposed Extension to Mattingley Green Conservation Area

50 0 50 100 150 200 Meters

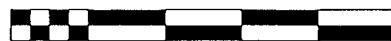


1:5000




MATTINGLEY GREEN CONSERVATION AREA

1978 Revised 29/6/88


----- Boundary

 1:5000

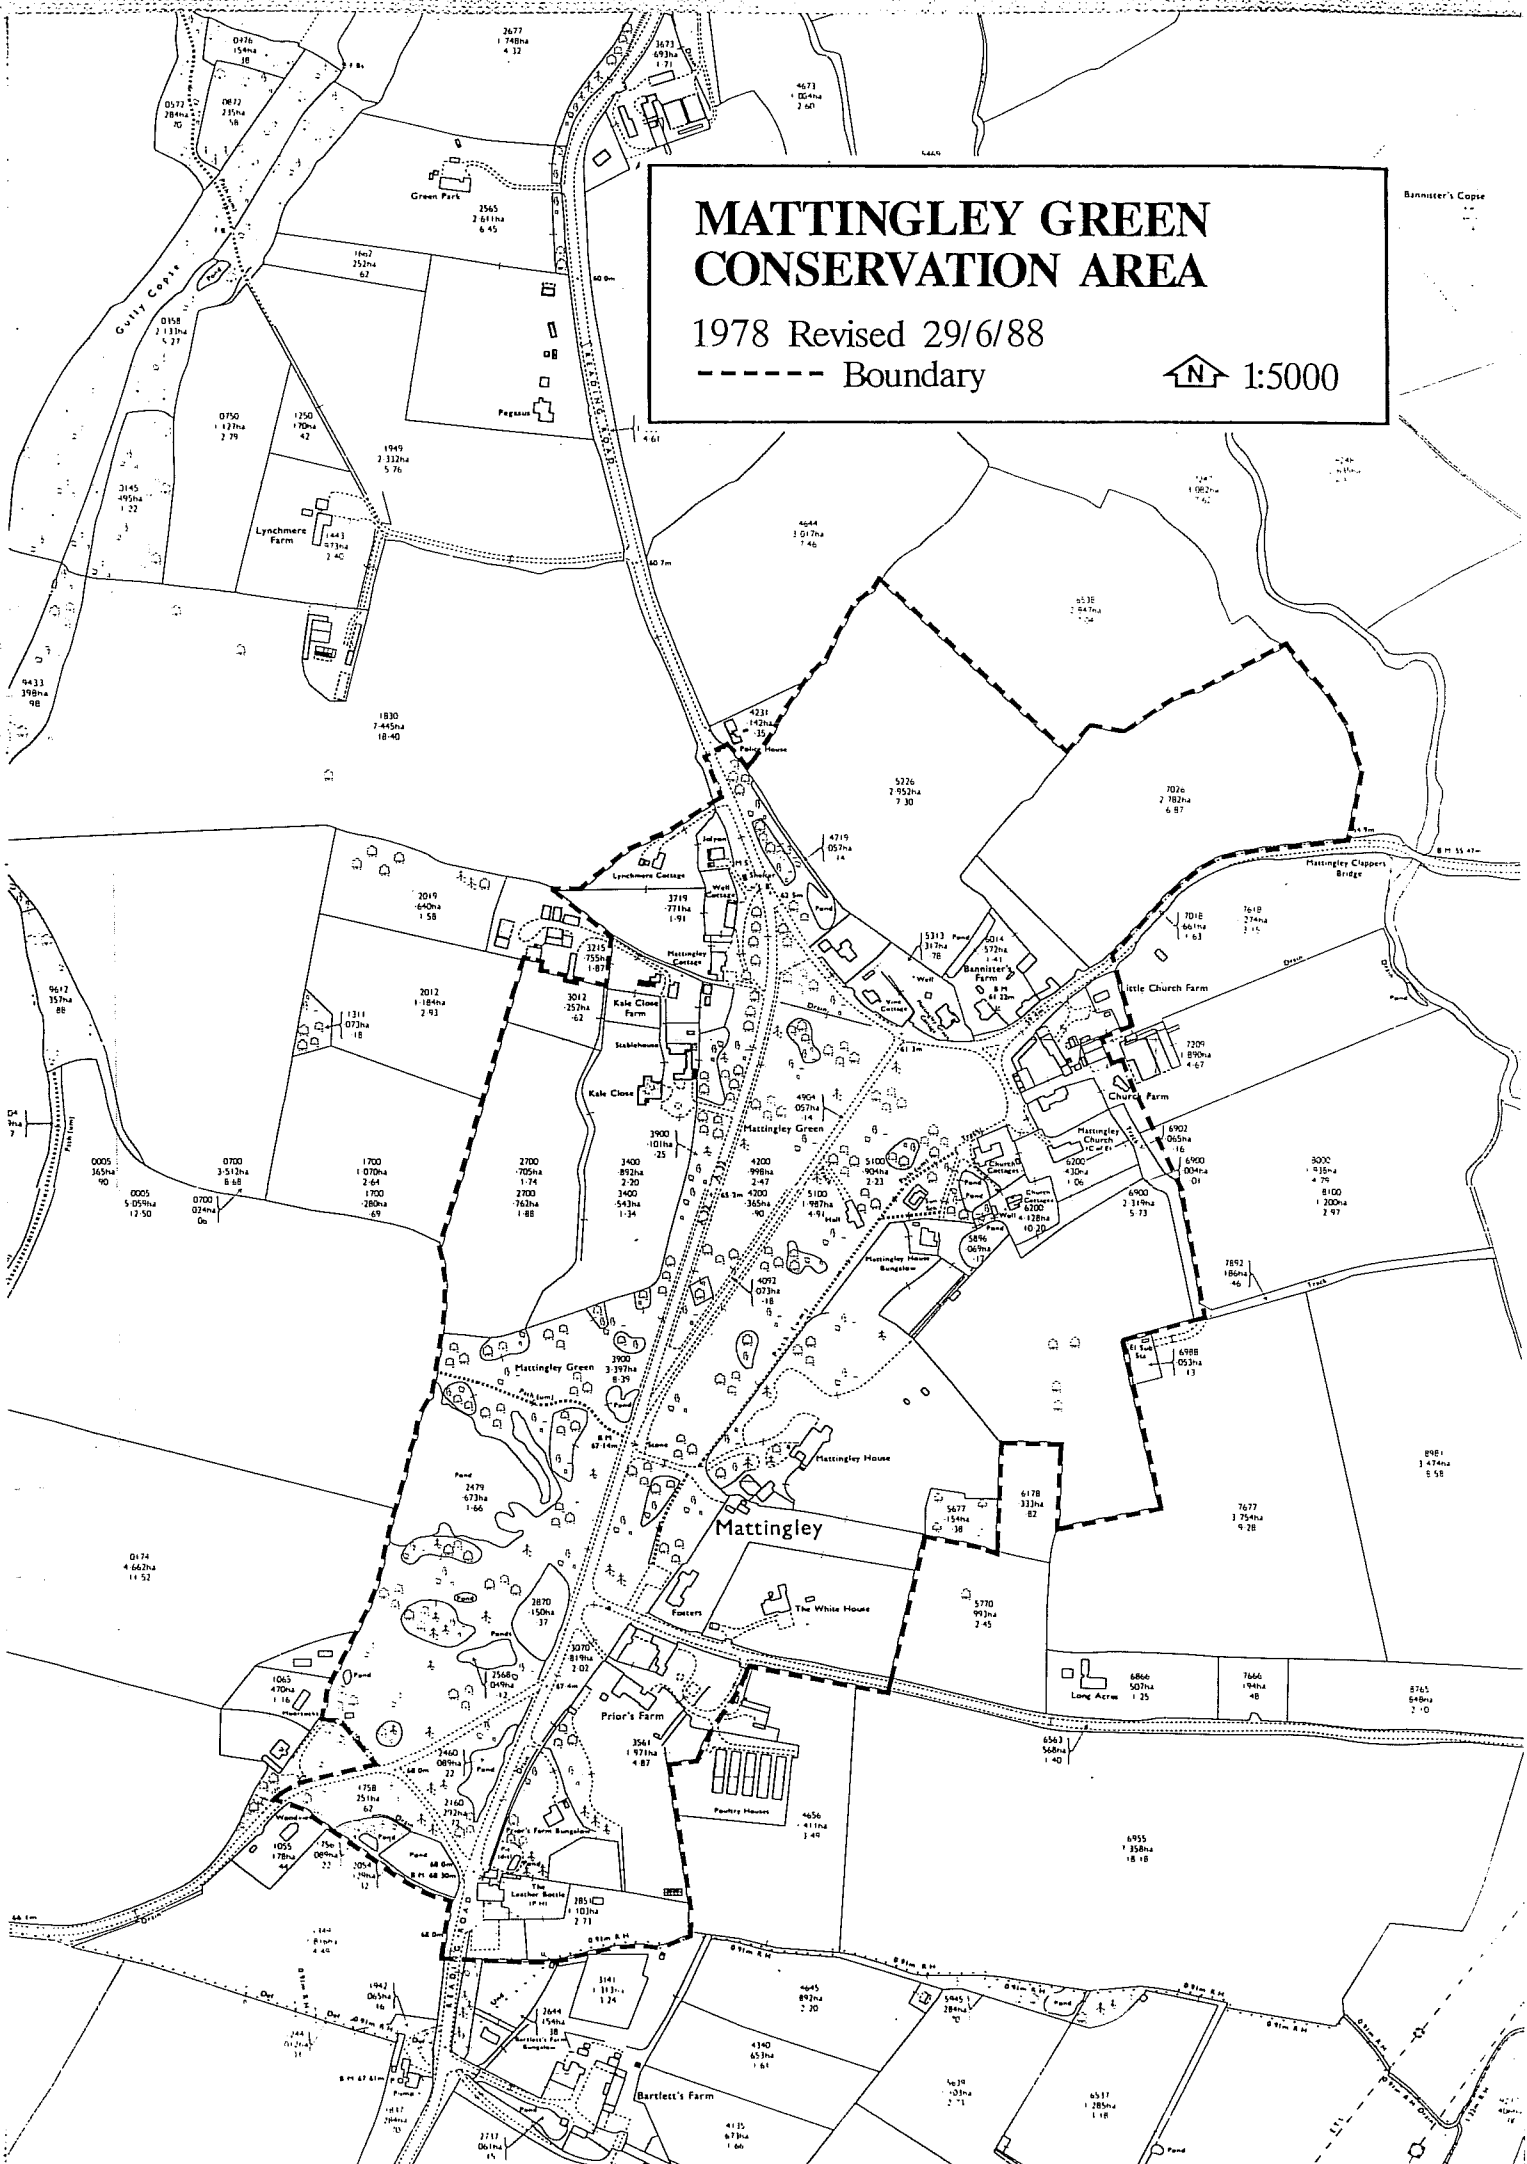

WEST END CONSERVATION AREA

Designated 29/6/88

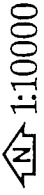

1:10000

----- Boundary

