
















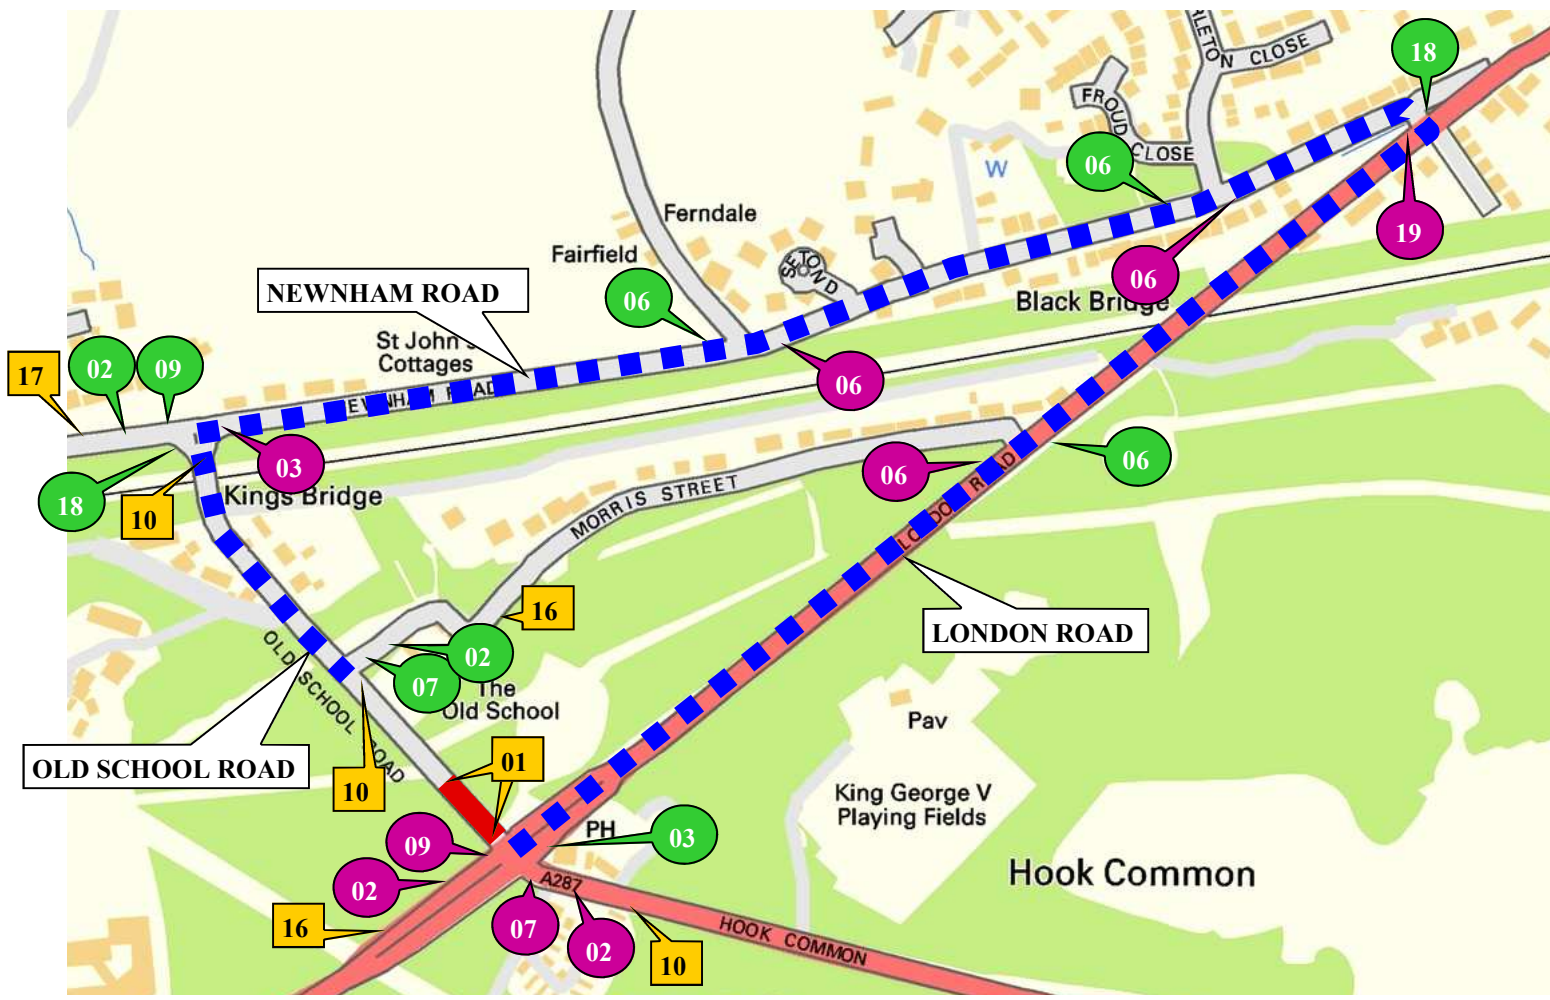


KEY	P7105 750mm 	01		02		04		06		08		10		12		
					03		05		07		09		11		13	14



- 
- 
- 16
- 
- 
- 17
- 
- 18
- 
- 19

PLANT LUX
TRAFFIC CONTROL & MANAGEMENT

A-Plant Lux Traffic Control & Management
Kemble Airfield Enterprise Park
Cirencester Road
Kemble
GL7 6BQ
Telephone: 0870 050 0792
Fax: 0845 0047105

NOTES

1. ALL EQUIPMENT SHALL BE APPROVED AND SHALL COMPLY WITH THE DEPARTMENT OF TRANSPORT SPECIFICATION MCE0111 THIS DRAWING DOES NOT SHOW THE NORMAL ROADWORKS SIGNING THAT WILL BE REQUIRED (chapter 8)

2. ALL SIGNS TO BE IN ACCORDANCE WITH TSGRD 2002 AND TO CLASS 2 RETROREFLECTIVE






3. MINIMUM HEIGHT OF LETTERING TO BE 60MM AND SIGN BOARDS TO BE MIN 1000MM*750MM WHERE APPROPRIATE

THIS DRAWING IS PROTECTED BY COPYRIGHT AND THE INFORMATION CONTAINED THEREIN IS CONFIDENTIAL. THE DRAWING MAY NOT BE COPIED AND THE INFORMATION CONTAINED THEREIN MAY NOT BE USED, OR DISCLOSED TO A THIRD PARTY, WHOLLY OR IN PART WITH THE WRITTEN PERMISSION OF APLANT LUX TRAFFIC CONTROL'S LTD

CROWN COPYRIGHT DATA REPRODUCED BY PERMISSION OF THE CONTROLLER OF HMSO

CLIENT DETAILS	REP/DEPOT	DRAWN BY	ADDRESS	
OPENREACH	CO/133	KS	OLD SCHOOL ROAD HOOK RG27 9JJ	
AMMEND NO	SHEET NO.	DATE		
00	1 OF 1	24/11/11		
SUITABLE TIME TO UNDERTAKE THE WORKS				
OFFPEAK 0930-1530	NIGHT 21:00-06:00	WEEKEND	WEEKDAY 08:00-17:00	24 HOUR
X	✓	✓	X	X
BUS ROUTE AFFECTED				✓

KEY

-  ROAD CLOSURE
-  DIVERSION ROUTE
-  ANTI-CLOCKWISE DIVERSION
-  CLOCKWISE DIVERSION
-  ROAD CLOSURE SIGN

HIRE ADVICE 133-S003077