


WARNING
ENVIRONMENTAL ISSUES IN PLOT AREA

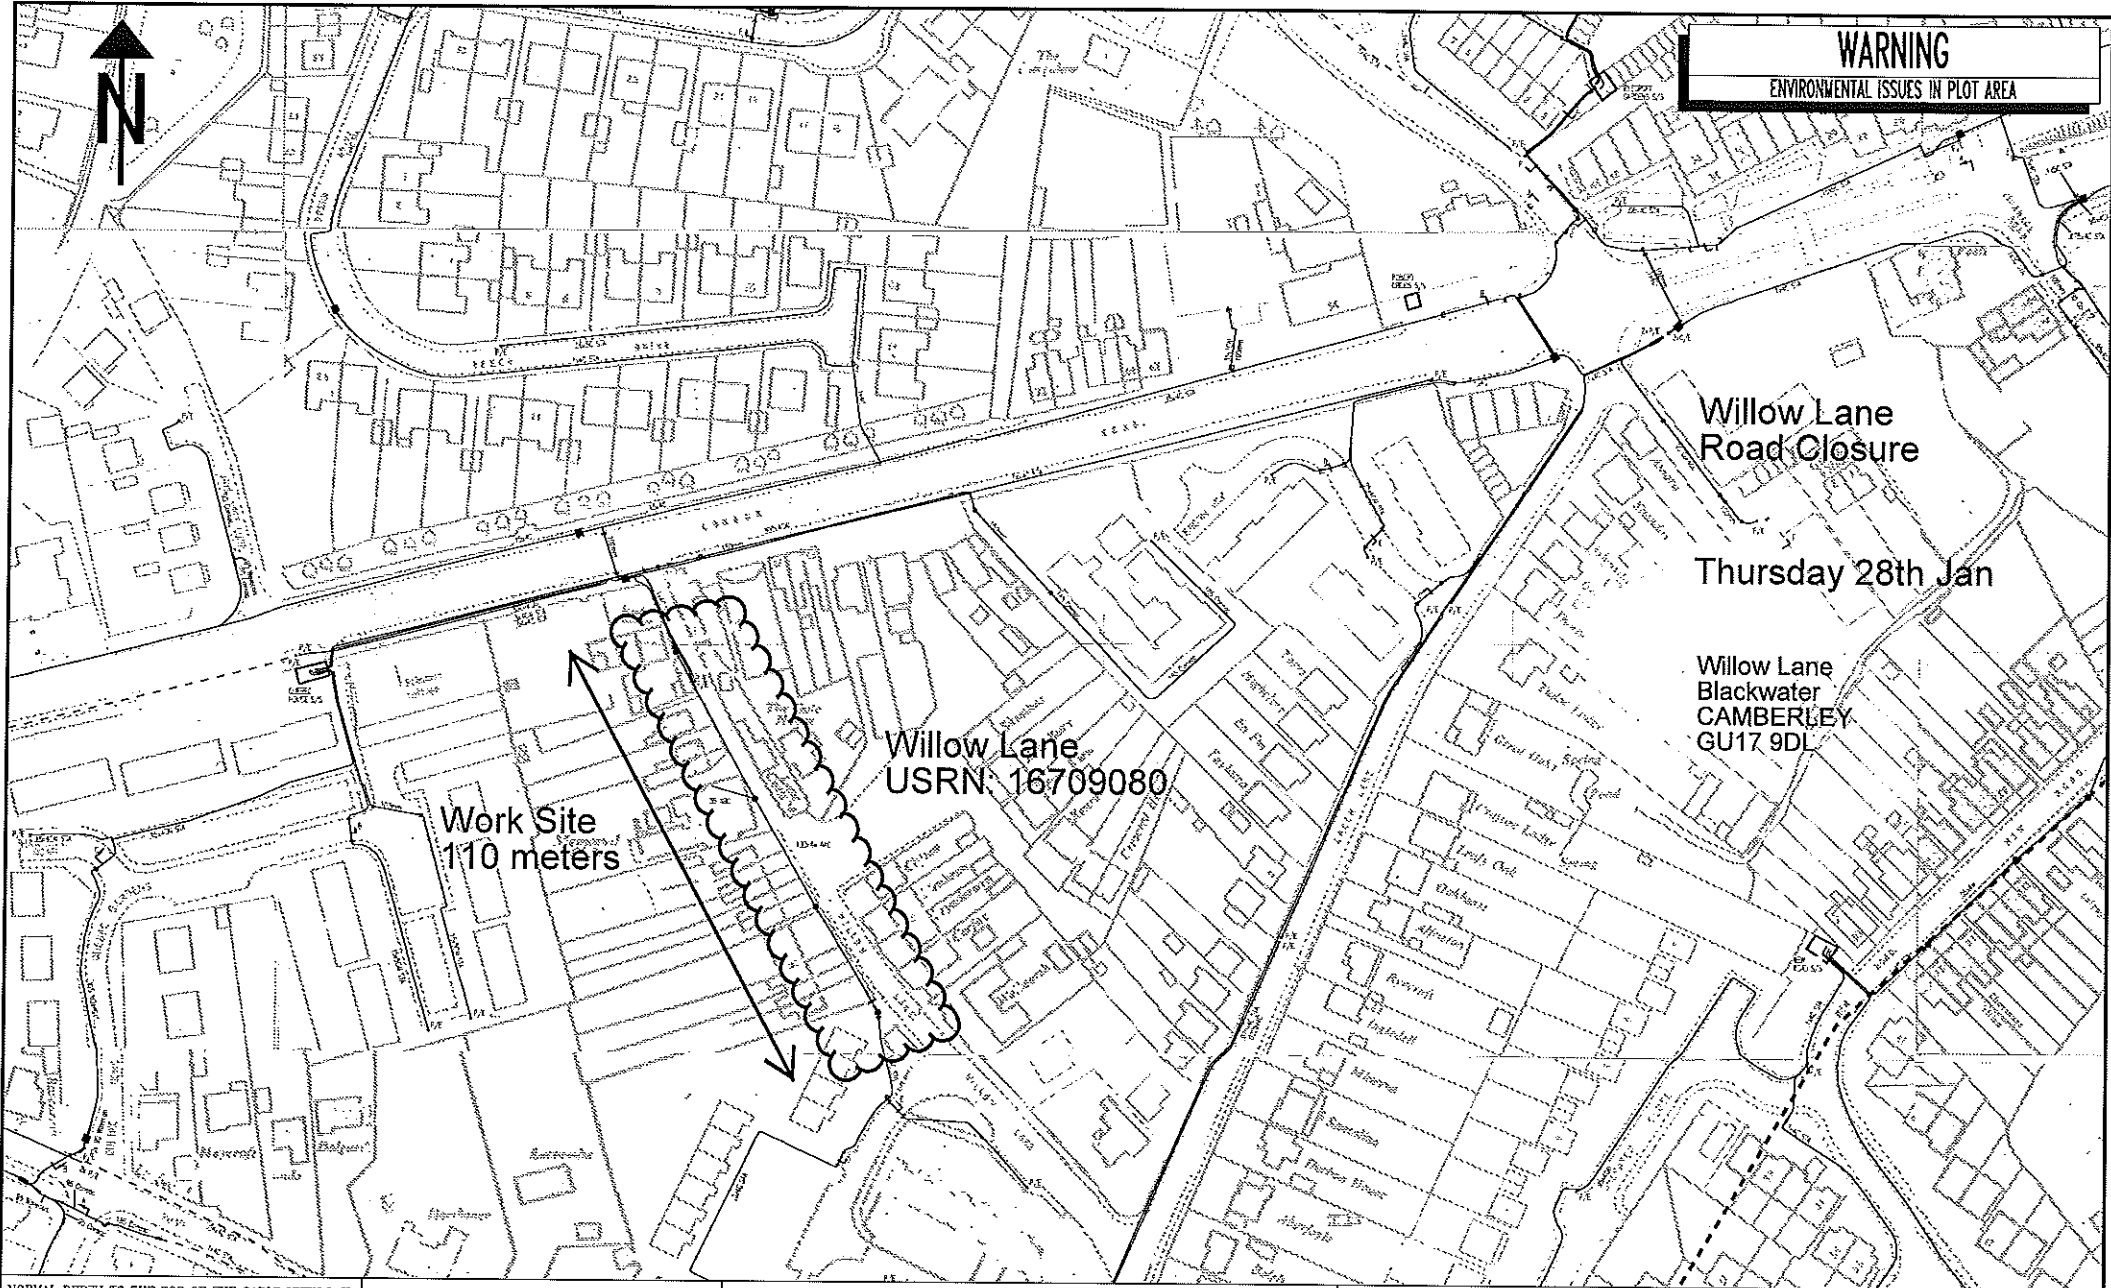

Work Site
110 meters

Willow Lane
USRN: 16709080

Willow Lane
Road Closure

Thursday 28th Jan

Willow Lane
Blackwater
CAMBERLEY
GU17 9DL

NORMAL DEPTH TO THE TOP OF THE CABLE WHEN LAID			
services	l.v.	h.v.	e.h.v.
FOOTPATH	0.40m	0.45m	0.60m 0.75m
ROAD CROSSING	0.60m	0.60m	0.75m 0.90m
l.v./services	- up to 1100V.		
h.v.	- over 1100V. to 11,000V.		
e.h.v.	- 22,000V. to 132,000V.		

WARNING


There may have been subsequent alterations to the surface levels. Field notes must be taken to determine positions and depths of cables. BS 4157 should be used for the location and safety instructions - Working Cables from Buried (4th edn) - should be consulted before commencing excavation work. (available from BSIS)

NEVER WORK IN THE VICINITY OF OVERHEAD LINES FOR HEALTH AND SAFETY
CAUTION NOTE FOR PEOPLE BE CONSULTED. (AVAILABLE FROM EHS)

BASED UPON THE (CONSUMER SUPPORT) MAP WITH THE SANCTION OF THE
CONTROLLER OF B.M. SCALING AND CIVIL ENGINEERS (GENERAL)

This map has been made by us with the authority of SCOTTISH ELECTRIC plus consent to publish of the
Copyright, Police and Patents Act 1928 (1928 Act), Crown Copyright, Copyright reserved to
© 2009, the way that we have published the data for the public use of the copyright owner.
Licence: BS 1273:2009, 2009

Scottish and Southern Energy plc
Registered in Scotland No 111119
Engineered Group Investment House
220 Blackhall Road
Perth, PE1 5M

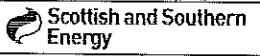

L.V. MAINS RECORD

ALDERSHOT
01252-356109

Grid Ref: SUB4995970

Scale: 1:1250

Date: 29/11/2009

UNCONTROLLED COPY
Subject to Revision Master held at