


<b>KEY</b> 	<b>ROAD AHEAD CLOSED FOLLOW DIVERSION</b> 02 	<b>Diverted traffic</b> 04 	<b>Diverted traffic</b> 06 	<b>Diversion</b> 08 	<b>ROAD AHEAD CLOSED</b> 10 	<b>Diverted traffic</b> 12 		

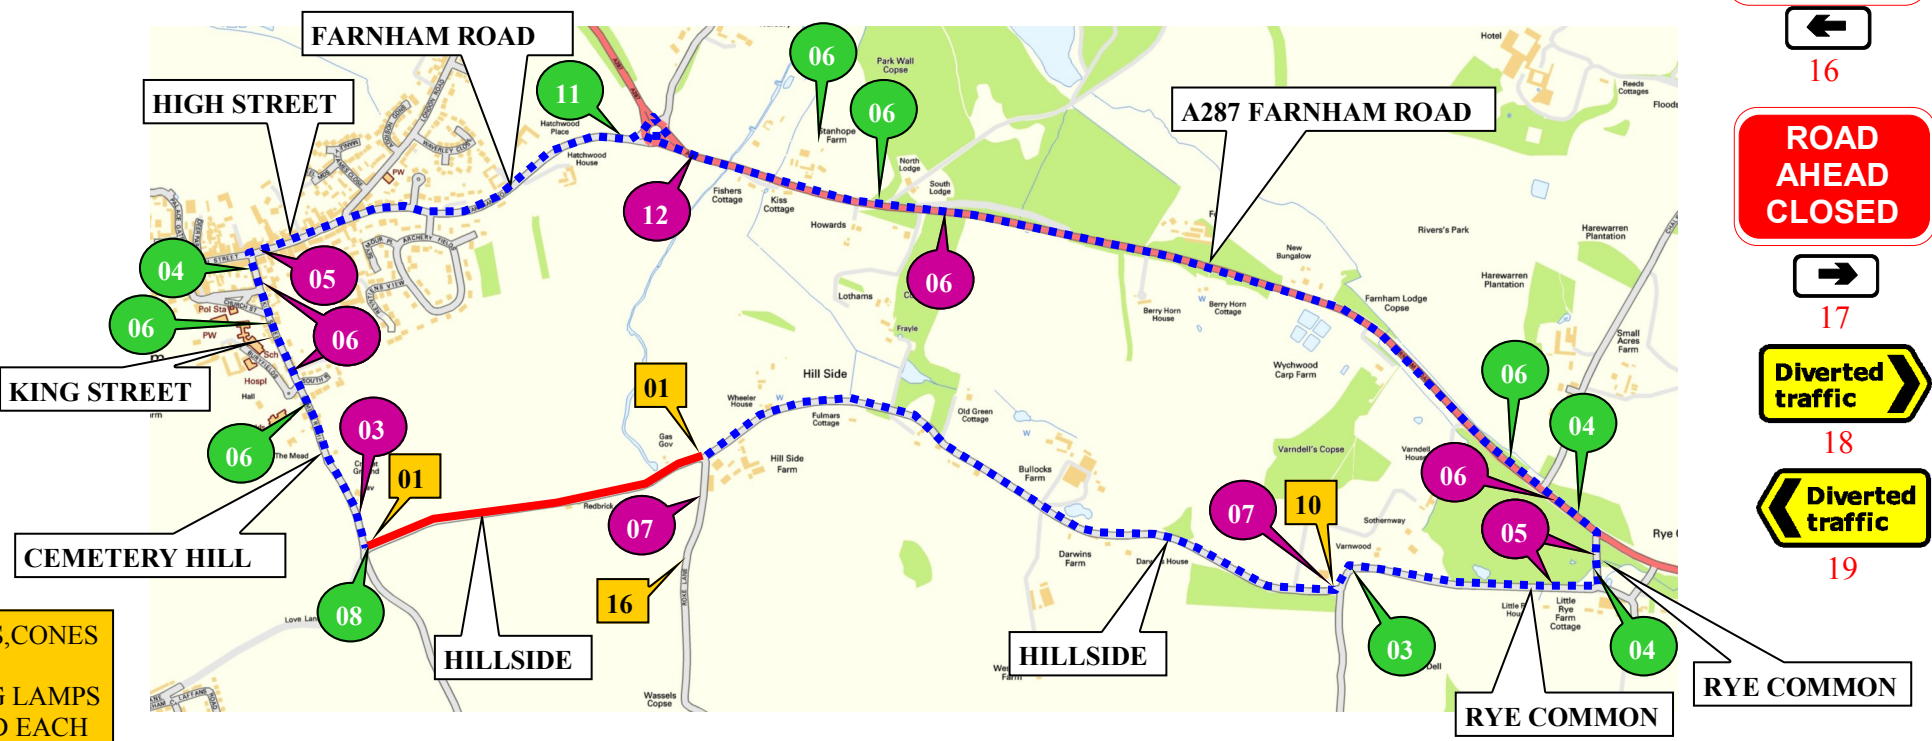

Contains OS data Crown copyright and database rights 2017

**ALUX**  
TRAFFIC CONTROL & MANAGEMENT

**A-Plant Lux Traffic Control & Management**  
**Kemble Airfield Enterprise Park**  
**Cirencester Road**  
**Kemble**  
**GL7 6BQ**  
**Telephone: 03700500792**  
**Fax: 0845 0047105**

**NOTES**

1. ALL EQUIPMENT SHALL BE APPROVED AND SHALL COMPLY WITH THE DEPARTMENT OF TRANSPORT SPECIFICATION MCE0111 THIS DRAWING DOES NOT SHOW THE NORMAL ROADWORKS SIGNING THAT WILL BE REQUIRED (chapter 8)

2. ALL SIGNS TO BE IN ACCORDANCE WITH TSGRD 2002 AND TO MINIMUM CLASS 2 RETROREFLECTIVE

3. MINIMUM HEIGHT OF LETTERING TO BE 60MM AND SIGN BOARDS TO BE MIN 1000MM\*750MM WHERE APPROPRIATE

THIS DRAWING IS PROTECTED BY COPYRIGHT AND THE INFORMATION CONTAINED THEREIN IS CONFIDENTIAL. THE DRAWING MAY NOT BE COPIED AND THE INFORMATION CONTAINED THEREIN MAY NOT BE USED OR DISCLOSED TO A THIRD PARTY, WHOLLY OR IN PART WITH THE WRITTEN PERMISSION OF APLANT LUX TRAFFIC CONTROLS LTD

CROWN COPYRIGHT DATA REPRODUCED BY PERMISSION OF THE CONTROLLER OF HMSO				
<b>CLIENT DETAILS</b>	<b>REP/DEPOT</b>	<b>DRAWN BY</b>		<b>ADDRESS</b>
OPENREACH	KL/133	LT		HILLSIDE ROAD, HOOK, HAMPSHIRE, RG291NF.
<b>AMEND NO</b>	<b>SHEET NO.</b>	<b>DATE</b>		
00	1 OF 2	26/02/19		
SUITABLE TIME TO UNDERTAKE THE WORKS				
<b>OFFPEAK</b>	<b>NIGHT</b>	<b>WEEKEND</b>	<b>WEEKDAY</b>	<b>24 HOUR WORKS</b>
0930-1530	2100-0600		0800-1700	
<b>X</b>				
				<b>BUS ROUTE AFFECTED</b>

<b>KEY</b>	
ROAD CLOSURE	ANTI-CLOCKWISE DIVERSION
DIVERSION ROUTE	CLOCKWISE DIVERSION
ROAD CLOSURE SIGN	
<b>ROAD CLOSURE LENGTH APPROX</b>	800M
<b>ROAD CLOSURE WIDTH APPROX</b>	4.7M
<b>HIRE ADVICE</b>	133-S009818