



Key

01A ADVANCED WARNING ACCESS TO ROAD AHEAD CLOSED ON ___ TO ___ FOR ___ DAY(S) FROM ___ TO ___	01 ROAD CLOSED P7105 750mm	02 Diverion ENDS	04 Diverted traffic →	06 Diverted traffic ↑	08 Diversion ←	10 ROAD AHEAD CLOSED	12 Diverted traffic ↻	14 Diverted traffic ↻	15 PARKRIDGE STREET CLOSED FOLLOW DIVERSION
		03 Diverion ENDS	05 Diverted traffic ←	07 Diversion →	09 Diversion ↑	11 Diverted traffic ↻	13 Diverted traffic ↻		

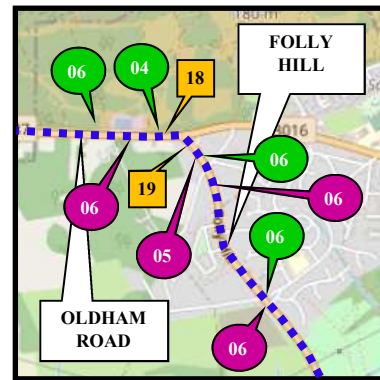

18

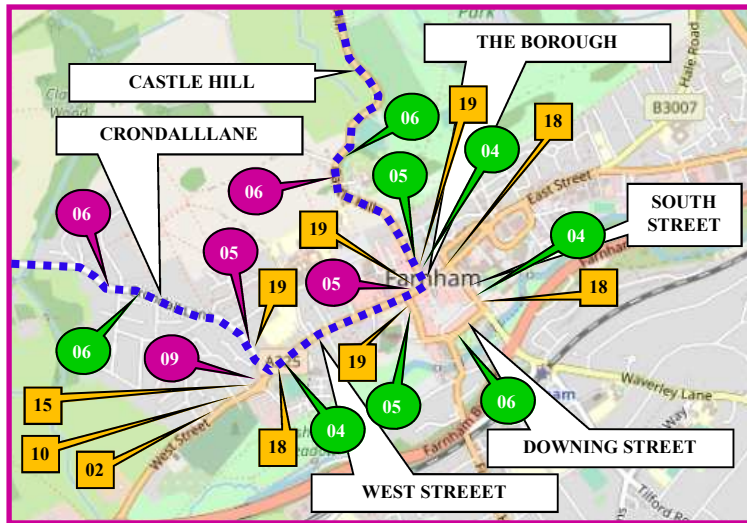

19



Barriers, cones and flashing lamps required each end of road closure

© Contains OS data Crown copyright and database rights 2021



Sunbelt Rentals UK (Traffic Management)
Kemble Airfield Enterprise Park
Cirencester Road
Kemble
GL7 6BQ
☎ 03700 500 792
☎ 0845 004 7105

Note

1. All equipment shall be approved and shall comply with the Department Of Transport specification MCE0111. This drawing does not show the normal road works signage that will be required as per Chapter 8.
 2. All signs to be in accordance with TSGRD 2002 and to minimum class retroreflective.
 3. Minimum height of lettering to be 60mm and sign boards to be 1000mm (750mm where appropriate).
- This drawing is protected by copyright and the information contained therein is confidential.

CROWN COPYRIGHT DATA REPRODUCED BY PERMISSION OF THE CONTROLLER OF HMSO

CLIENT DETAILS OPENREACH		REP/DEPOT DA/133	DRAWN BY SG [864]	ADDRESS PARKRIDGE STREET
DATE 09/04/2021	SHEET No 2 OF 3	VERSION NUMBER XXX		
AMENDED DATE 20/04/2021	AMENDED BY SG [864]	SCALE NOT TO SCALE		
This layout is for installation by NRSWA, Lantra 12A,12B,,12D qualified persons.				
		BUS ROUTE AFFECTED		



ROAD CLOSURE LENGTH (APPROX) 40 M
ROAD CLOSURE WIDTH (APPROX) 5.4 M

Contract Number 133-S012718