


NOTES

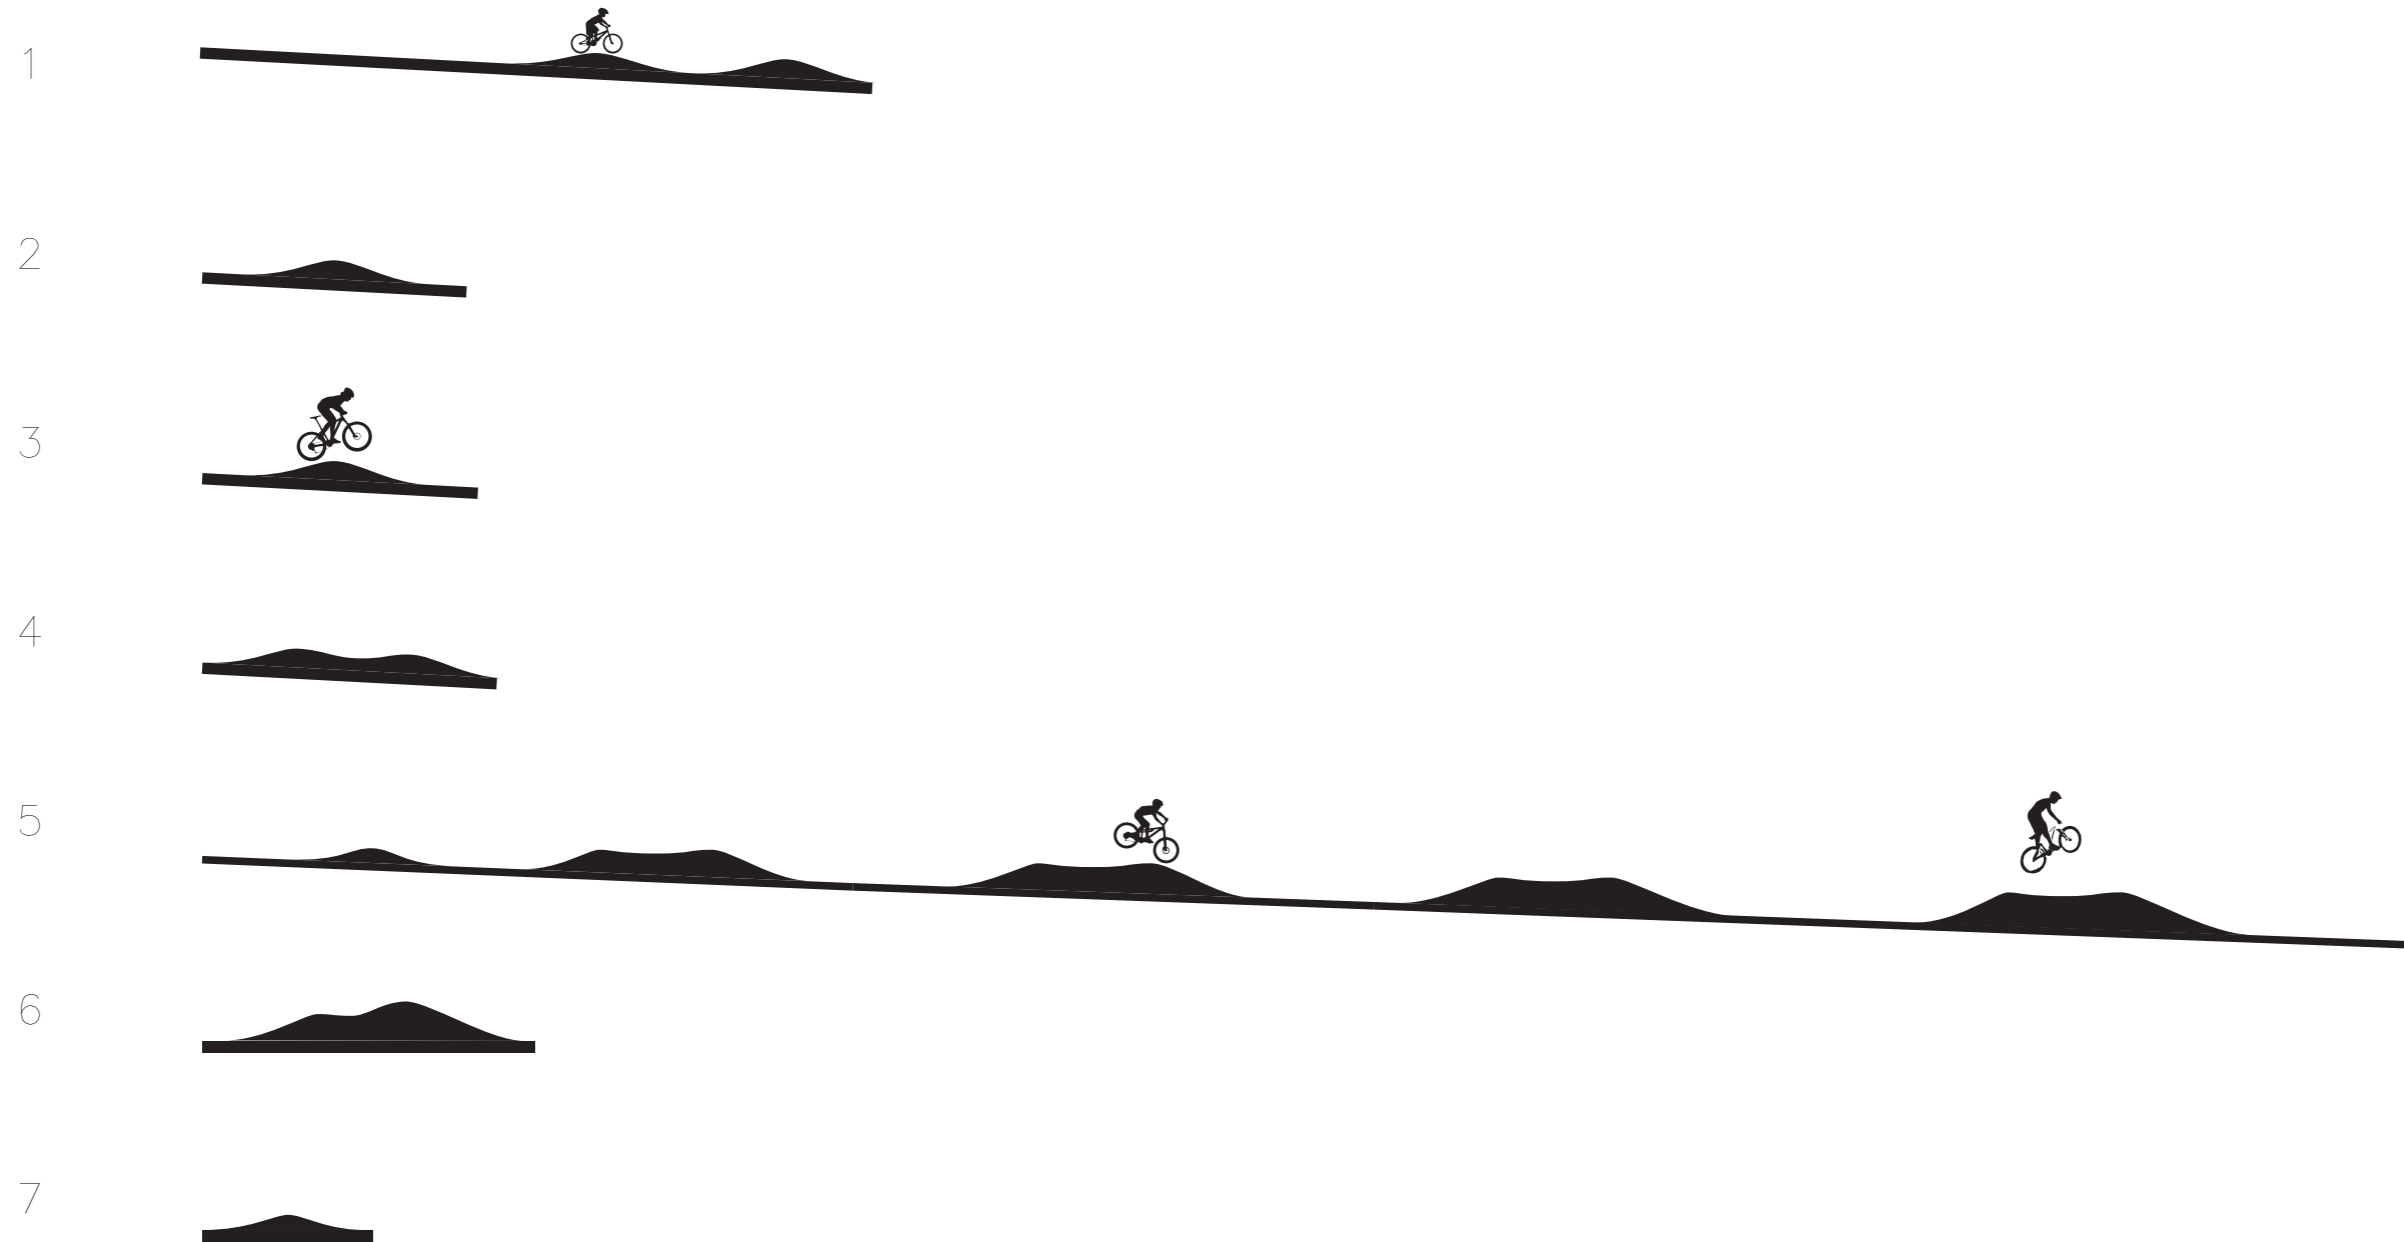

Architrail Velosolutions UK  
 Unit 2  
 Brewery Court  
 North Street  
 Bristol  
 BS3 1JS

[uk@velosolutions.com](mailto:uk@velosolutions.com)

SCALE  
 1:200 @A3

CLIENT  
 Hart District Council

PROJECT  
 Edenbrook Bike Park

TITLE  
 Feature Sections (1 Dot)

STATUS  
 Concept Design     Planning  
 Macro Design     As Built  
 Micro Design

DATE    28/08/2019

DRAWN    EW

REVISION    2

DRAWING REF.    EDB02\_04\_1

